
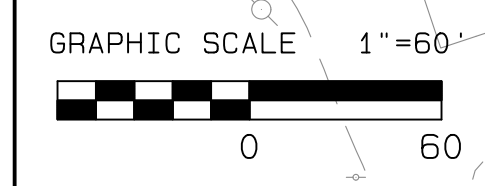
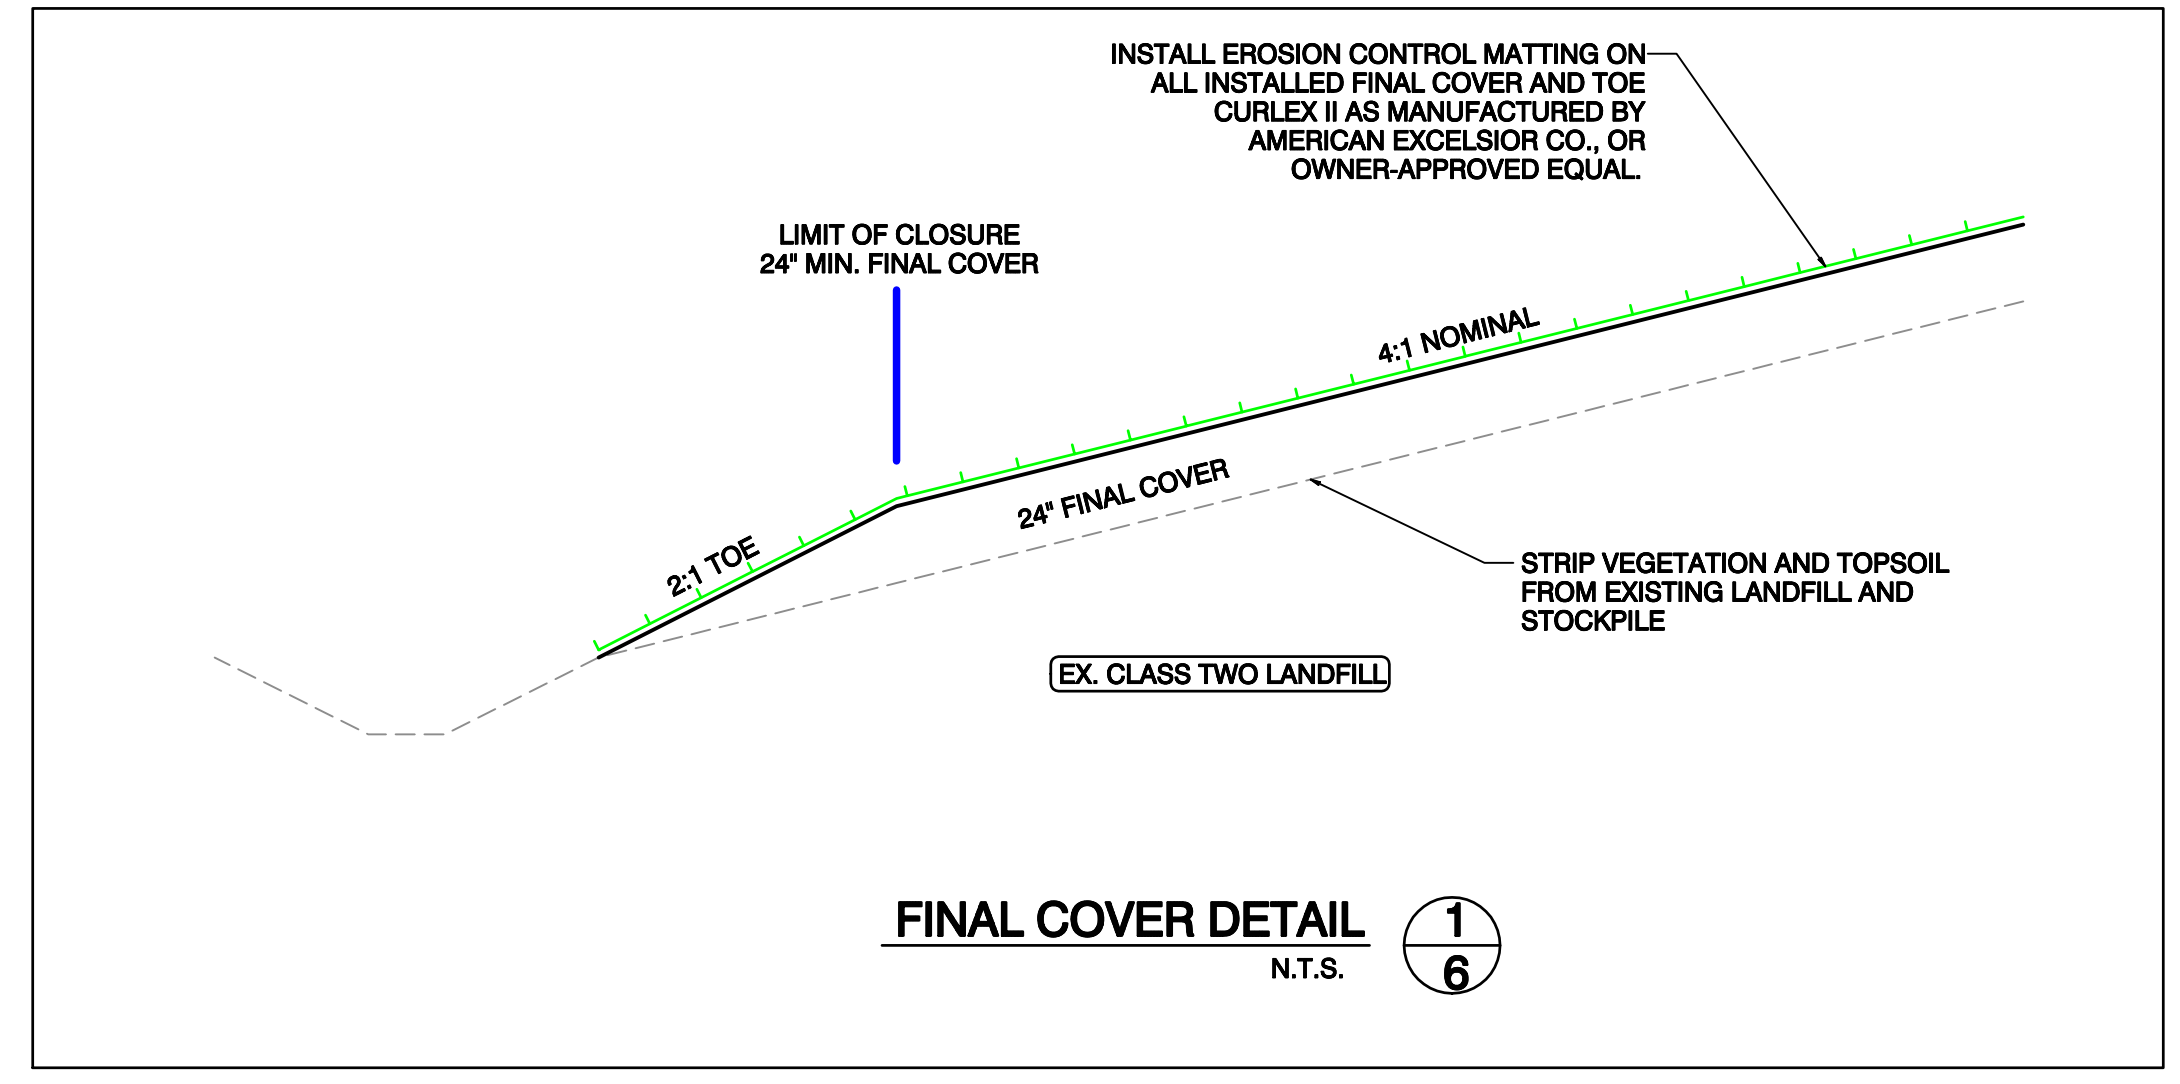


Path: V:\Georgetown\2018 Contract\Task Order B - Landfill Expansion\Bidding\Cadd\Cadd\8-12 Construction May 2018.dwg Plot Date/Time: Tue May 15, 2018 / 2:13:37:11

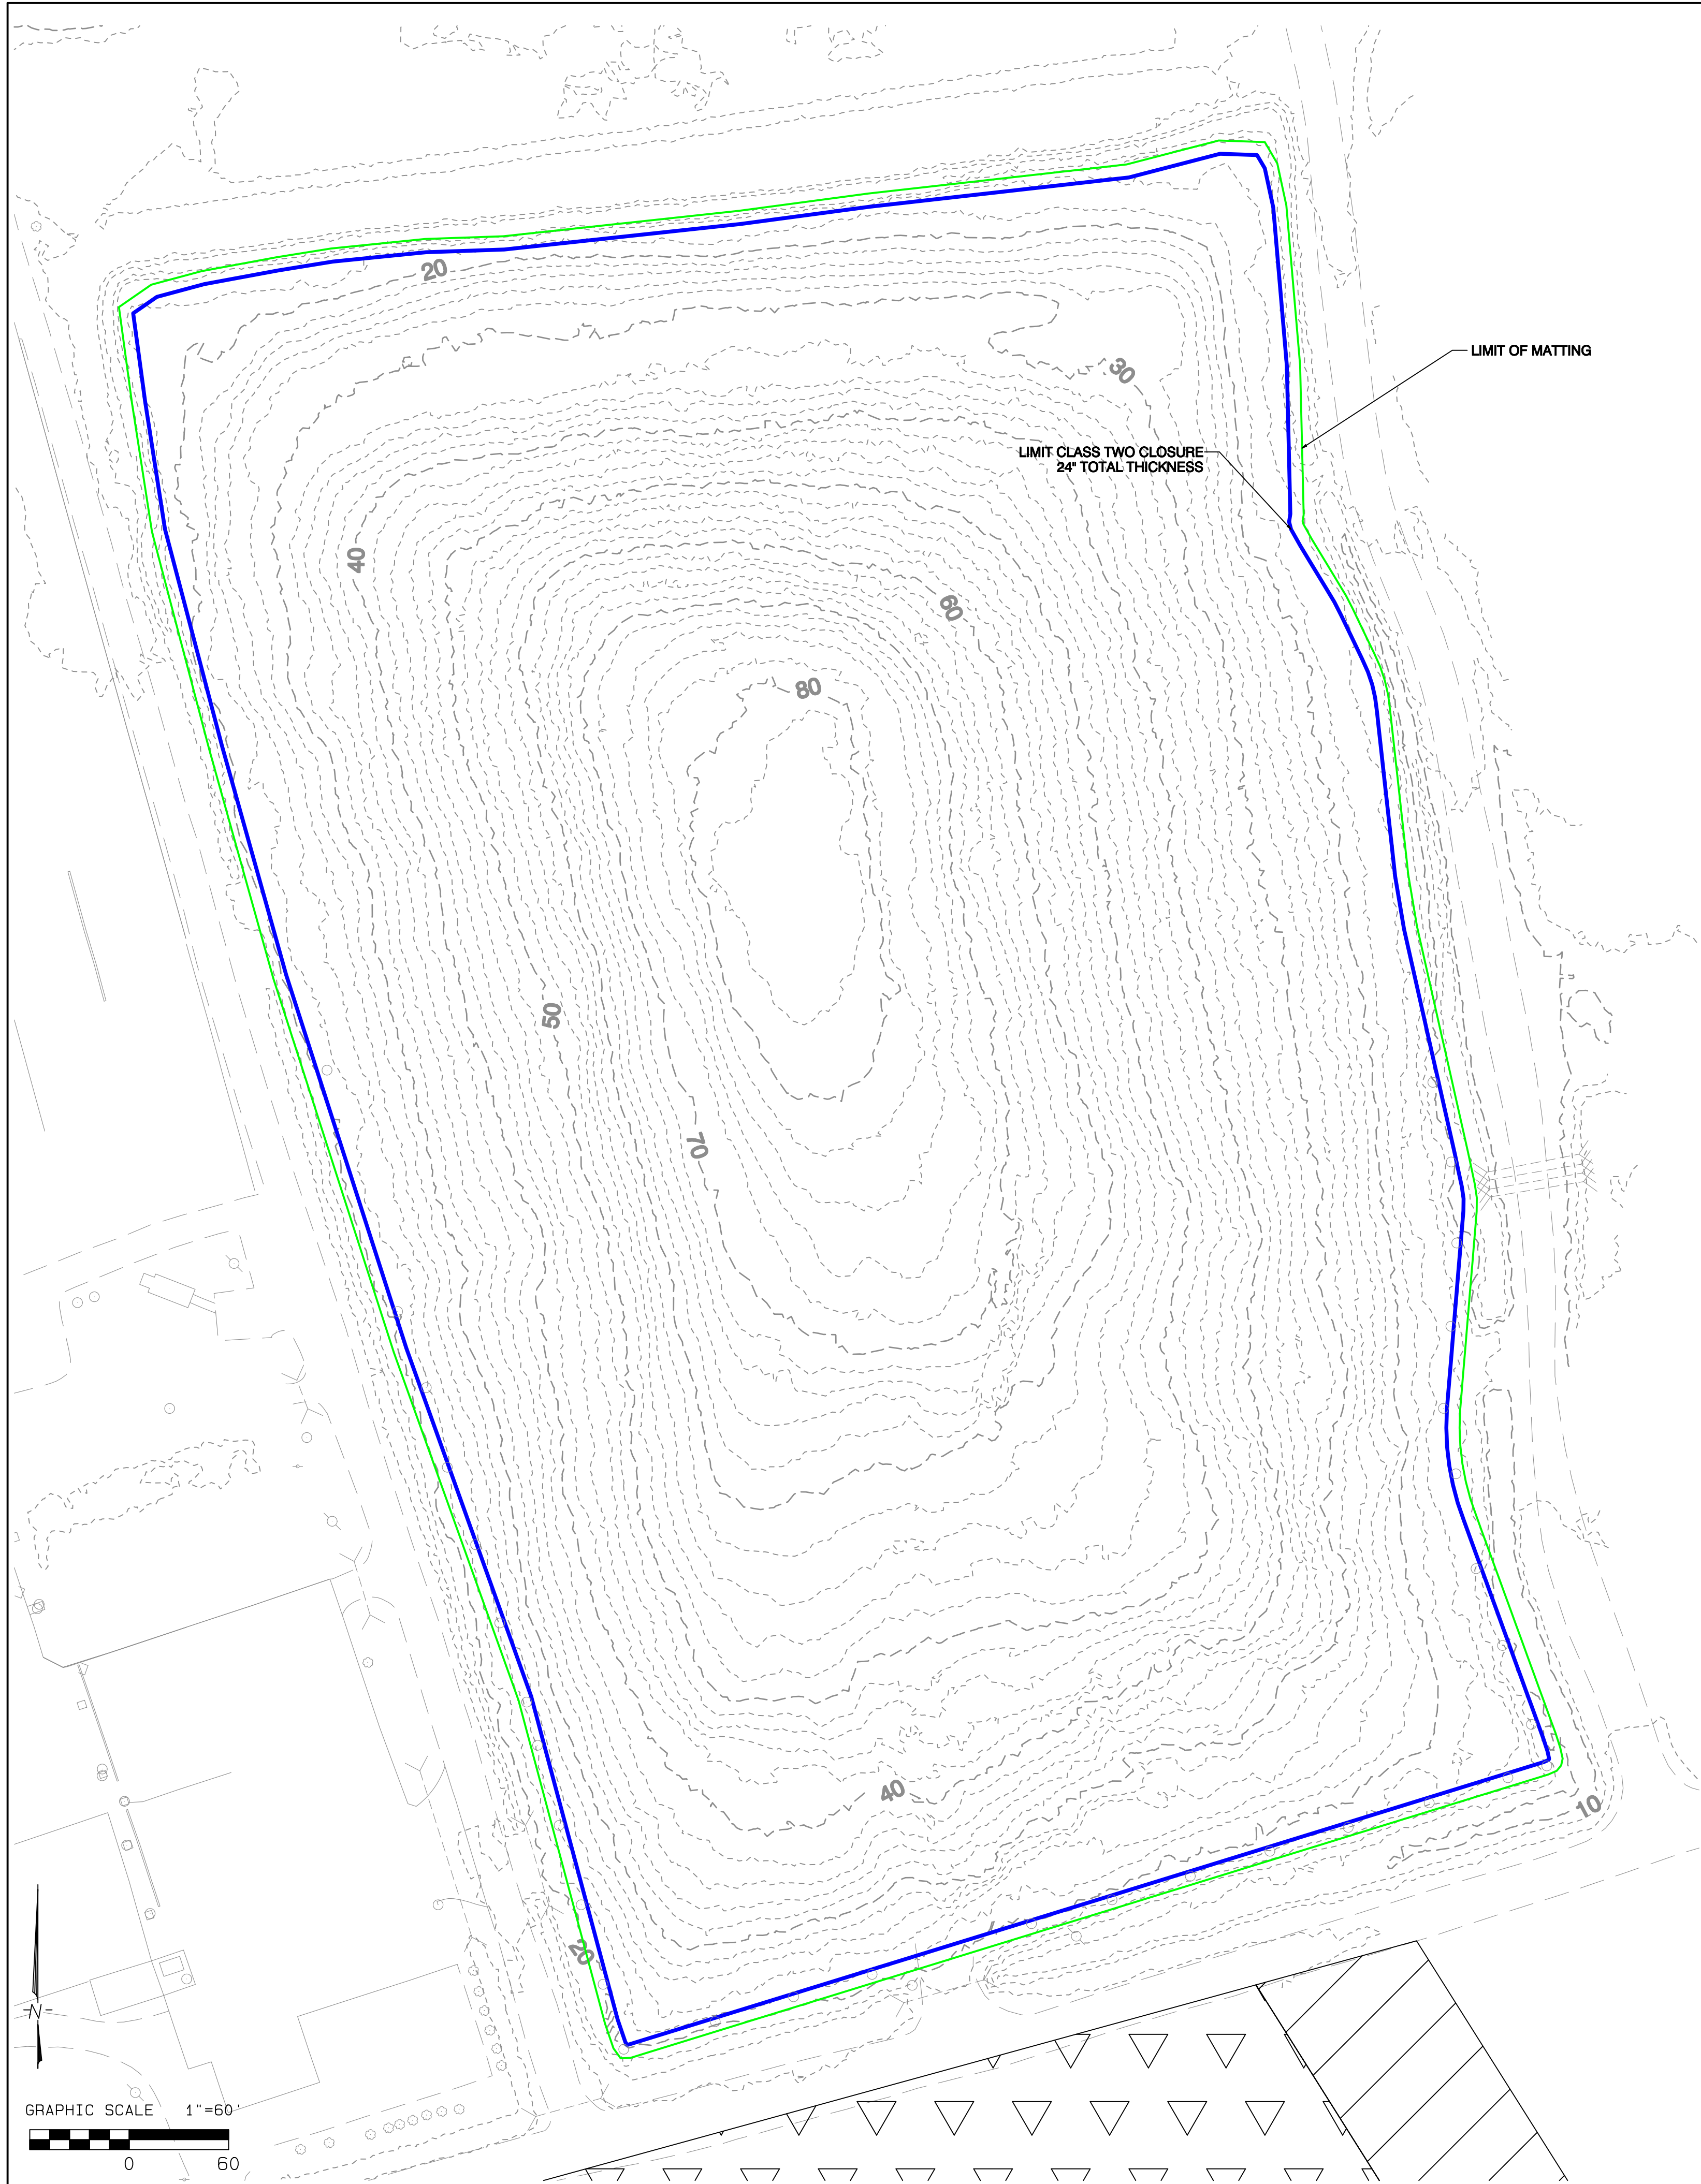

REVISION	DATE
1)	
2)	
3)	
4)	

GARRETT & MOORE
 Engineering for the Power and Waste Industries
 1100 CRESCENT GREEN DRIVE
 SUITE 208
 CARY, N.C. 27518
 TEL: 919-752-1800
 FAX: 919-311-7206
 www.garrett-moore.com

**GEORGETOWN COUNTY
 CLASS THREE LANDFILL CELLS 8-12 &
 CLASS TWO LANDFILL CLOSURE PROJECT**

**CLASS TWO LANDFILL
 FINAL COVER**

JOB NUMBER
SHEET 6